


F.A.P. RTE.	SECTION	COUNTY	TOTAL SHEETS	SHEET NO.
885	5B-1	HARDIN	59	1
FED. ROAD DIST. NO.	ILLINOIS	FED. AID PROJECT		

260

D-99-031-01

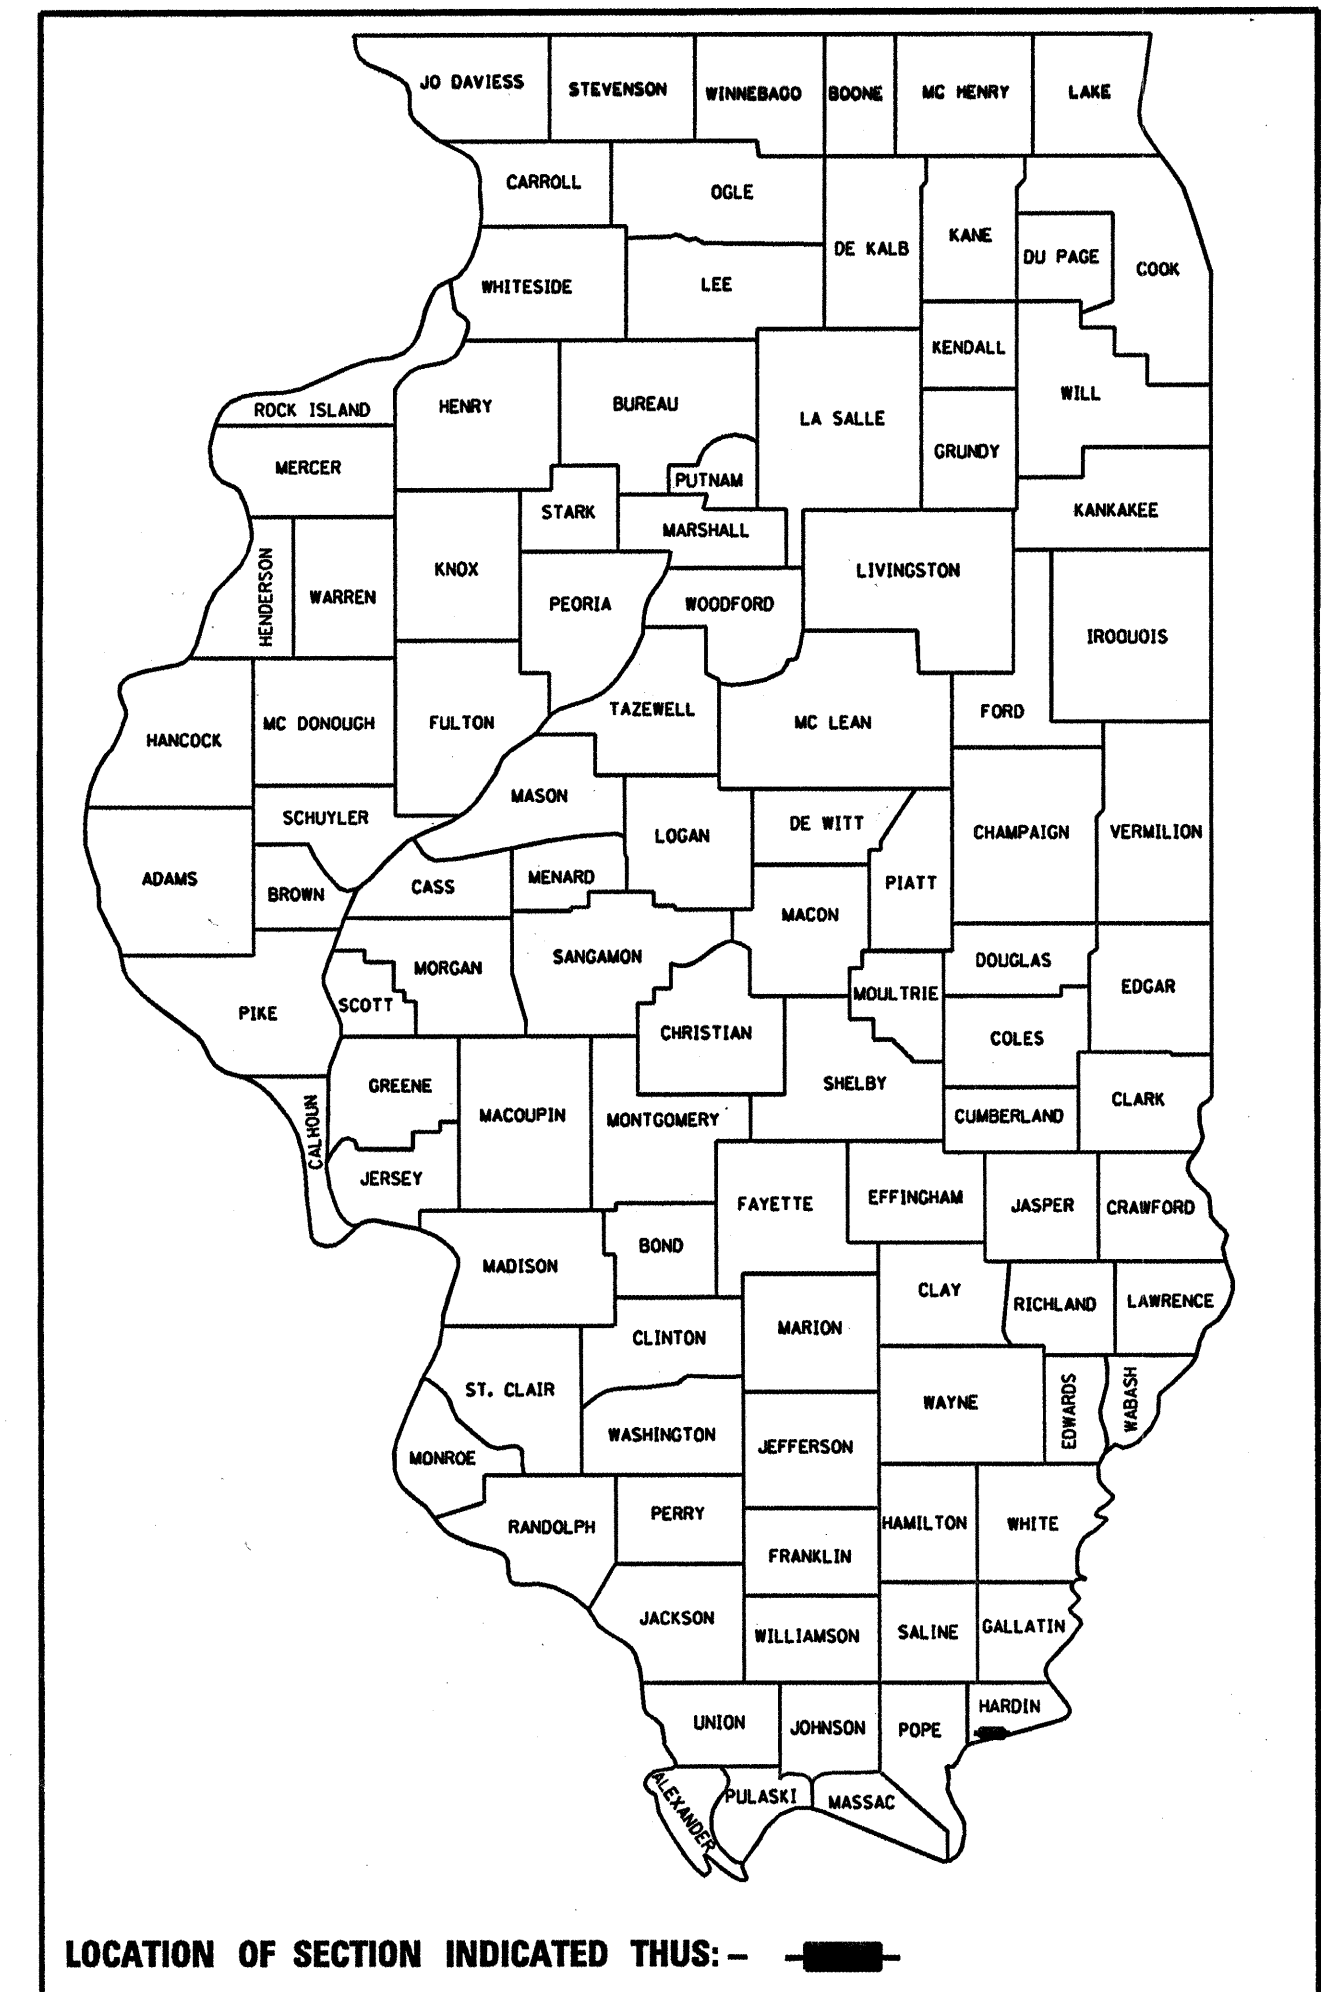

STATE OF ILLINOIS
DEPARTMENT OF TRANSPORTATION
DIVISION OF HIGHWAYS

PROPOSED HIGHWAY PLANS

F.A.P. ROUTE 885 (ILLINOIS 146)

SECTION 5B-1

PROJECT NO BRF-0885(032)

HARDIN COUNTY

C-99-086-03

STRUCTURE REPLACEMENT OVER BIG CREEK PUBLIC WATERS

FOR INDEX OF SHEETS, SEE SHEET NO. 2
FOR SUMMARY OF QUANTITIES, SEE SHEET NO. 3

0 50' 100'
1" = 50' PLAN - MAINLINE & TEMPORARY RUNAROUND

0 50' 100'
1" = 50' PROFILE - MAINLINE & TEMPORARY RUNAROUND


0 10' 20'
1" = 10' PROFILE - MAINLINE & TEMPORARY RUNAROUND;
CROSS SECTIONS

0 5' 10'
1" = 5' CROSS SECTIONS

TRAFFIC DATA

2003 ADT = 3,482
8% TRUCKS
POSTED SPEED 55 MPH

PROPOSED PROJECT BEGINS
STA 278+54

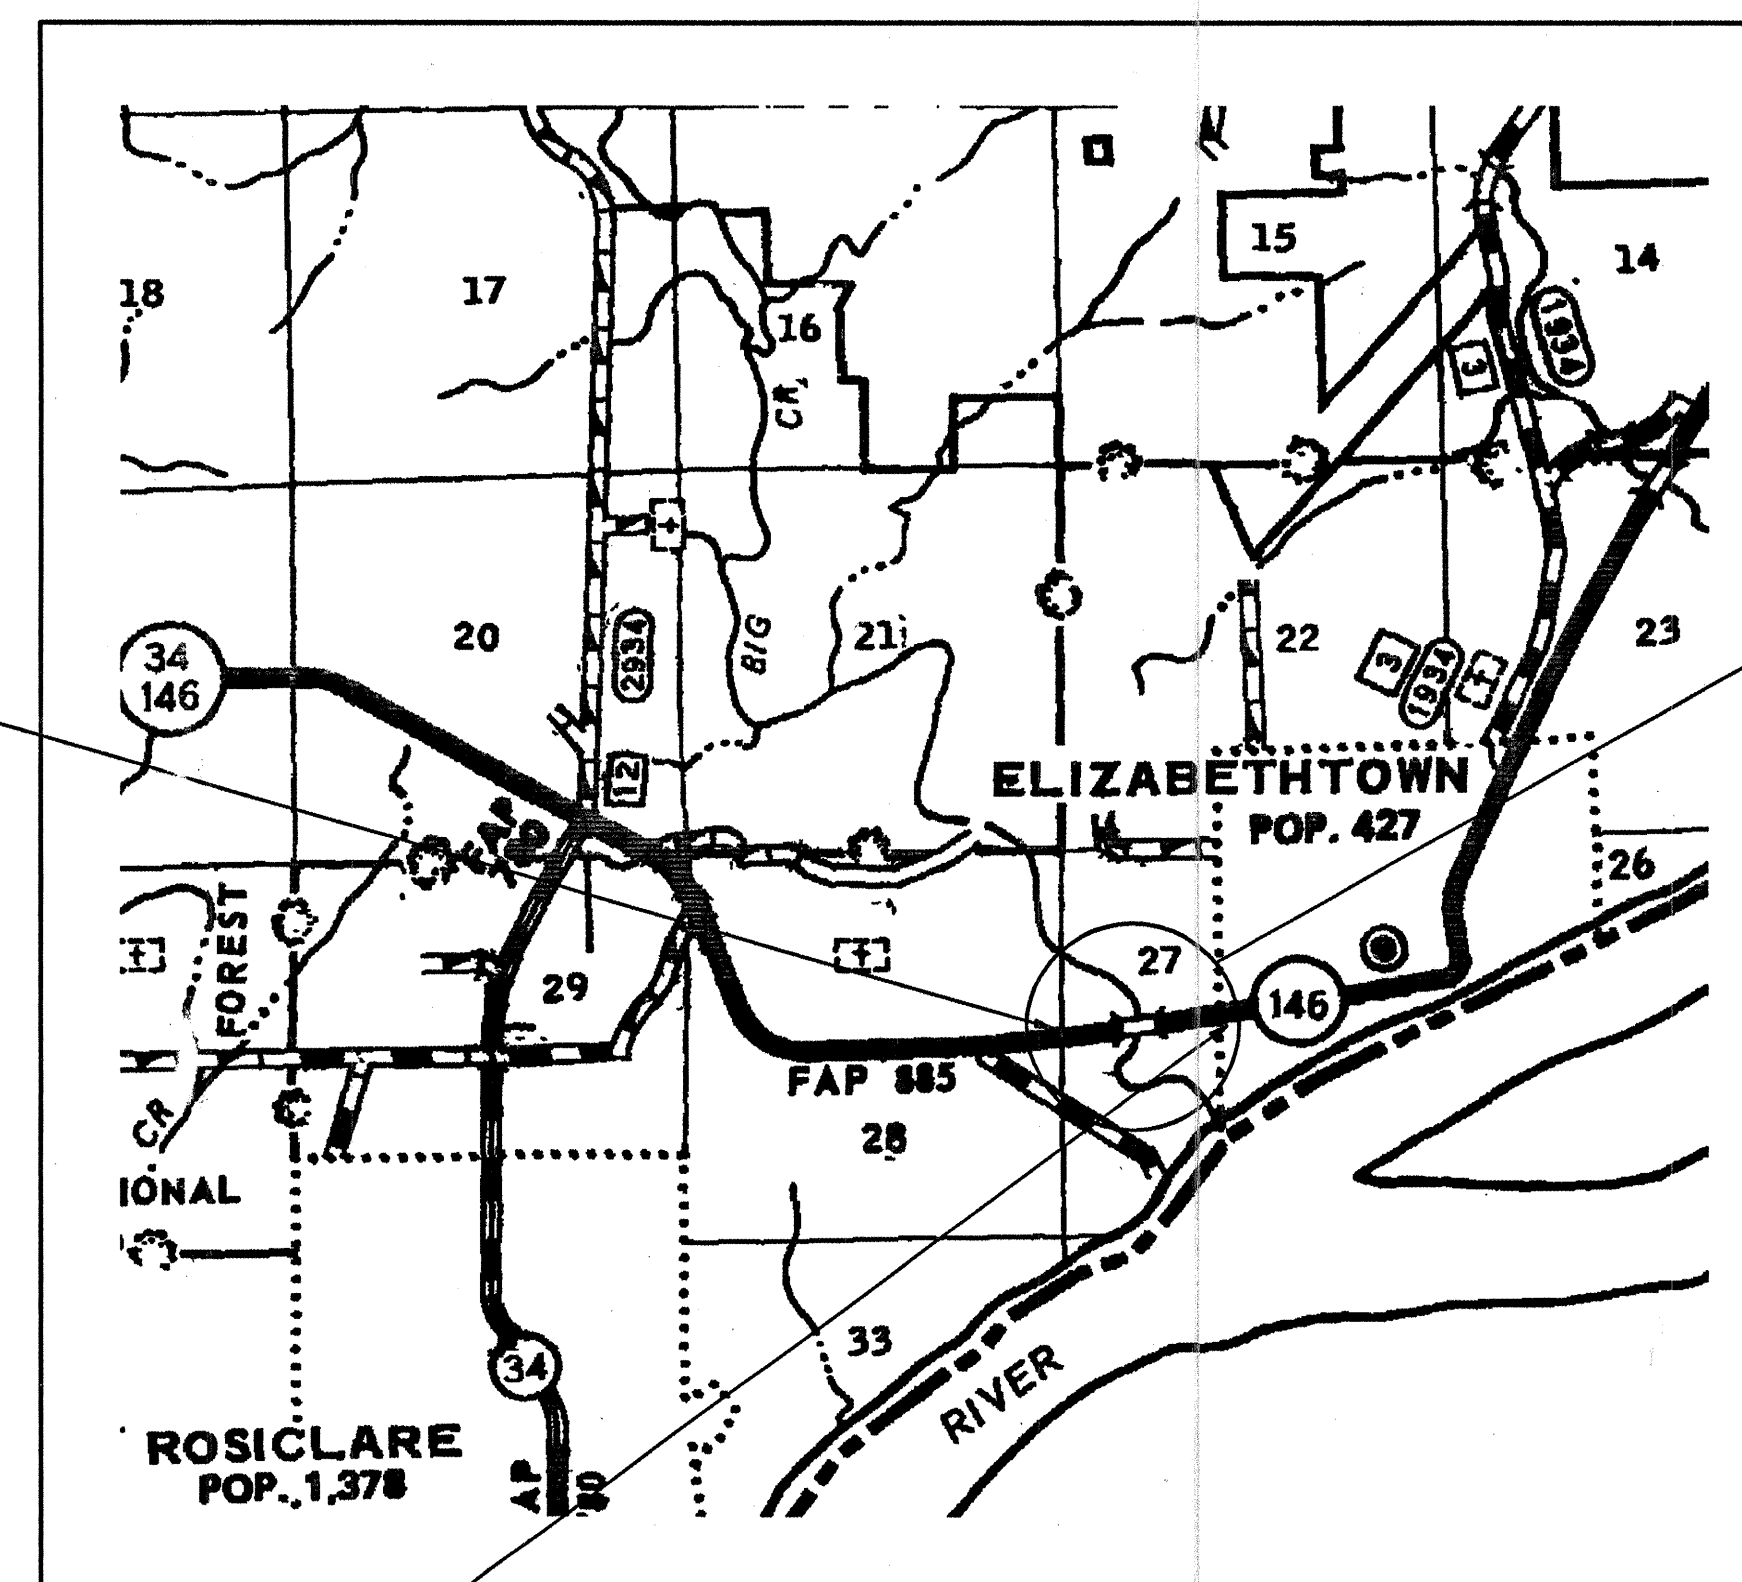

PROPOSED BRIDGE
OVER BIG CREEK PUBLIC WATERS
STRUCTURE NO. 035-0014
THREE SPAN 50" WEB PLATE GIRDER BEAM BRIDGE;
380'-0" BK TO BK ABUTMENTS; 36' CLEAR WIDTH
CL STR STA 280+80

EXISTING STRUCTURE
NO. 035-0010



TOWNSHIP: MCFARLAN

FULL SIZE PLANS HAVE BEEN PREPARED USING STANDARD
ENGINEERING SCALES. REDUCED SIZED PLANS WILL NOT
CONFORM TO STANDARD SCALES. IN MAKING MEASUREMENTS
ON REDUCED PLANS, THE ABOVE SCALES MAY BE USED.

J.U.L.I.E.
JOINT UTILITY LOCATION INFORMATION FOR EXCAVATION
1-800-892-0123 or www.julie1call.com

CONTRACT NO. 98648

PROPOSED PROJECT ENDS
STA 283+06

ROADWAY LENGTH = 72 FT
BRIDGE LENGTH = 380 FT

NET LENGTH OF PROJECT = 452 FT
GROSS LENGTH OF PROJECT = 452 FT

STATE OF ILLINOIS
DEPARTMENT OF TRANSPORTATION
DIVISION OF HIGHWAYS

SUBMITTED November 3, 2003

Thomas A. Jernigan DISTRICT ENGINEER

January 30, 2004

Michael Rine ENGINEER OF DESIGN AND ENVIRONMENT

January 30, 2004

Victor A. Miller DIRECTOR, DIVISION OF HIGHWAYS

PRINTED BY THE AUTHORITY
OF THE STATE OF ILLINOIS